

SLIDING MANUAL ENTRANCES: DURA-CARE™ 7500, 3-PANEL TELESCOPING WITH TRACK


3.10 – 3-PANEL TELESCOPING WITH TRACK

- 3.10.01 – 3-PANEL TELESCOPIC RIGHT HAND WITH TRACK
- 3.10.02 – 3-PANEL TELESCOPIC LEFT HAND WITH TRACK
- 3.10.03 – 3-PANEL TELESCOPIC RIGHT HAND WITH TRACK, SMOKE & DRAFT
- 3.10.04 – 3-PANEL TELESCOPIC LEFT HAND WITH TRACK, SMOKE & DRAFT




DURA-CARE™
7500
SERIES


3-PANEL TELESCOPIC WITH TRACK	
PROJECT INFORMATION	
PROJECT NAME:	
LOCATION:	
DOOR NUMBER(S):	
DATE:	SHEET: OF

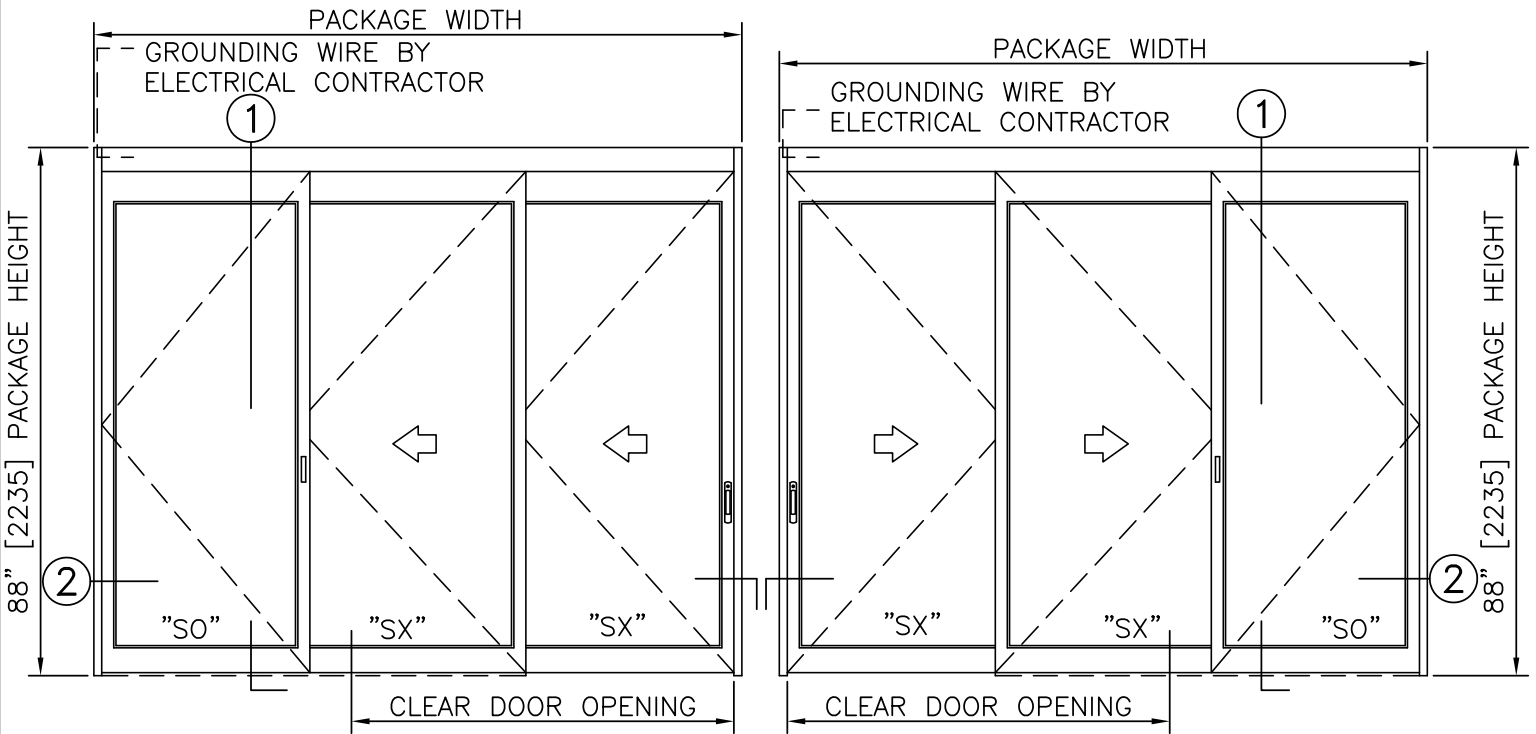


ELEVATION VIEW
SCALE: 3/8" = 1'-0"

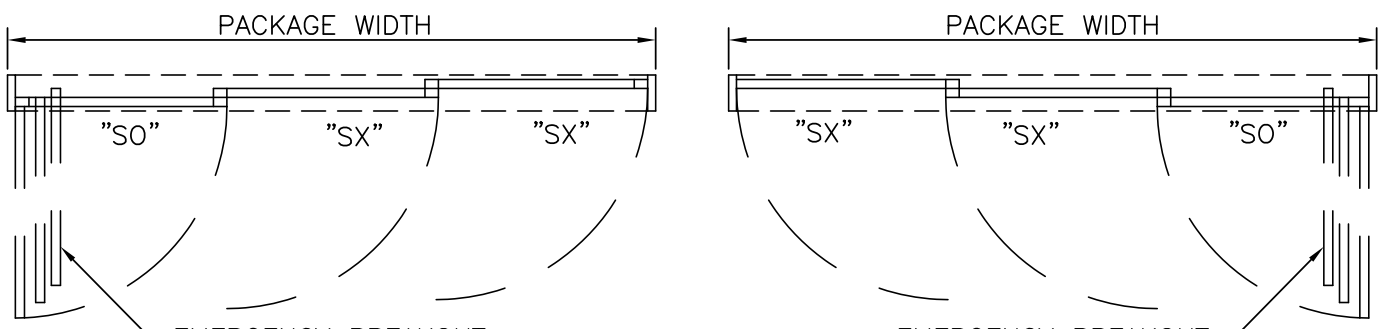

PLAN VIEW
SCALE: 3/8" = 1'-0"

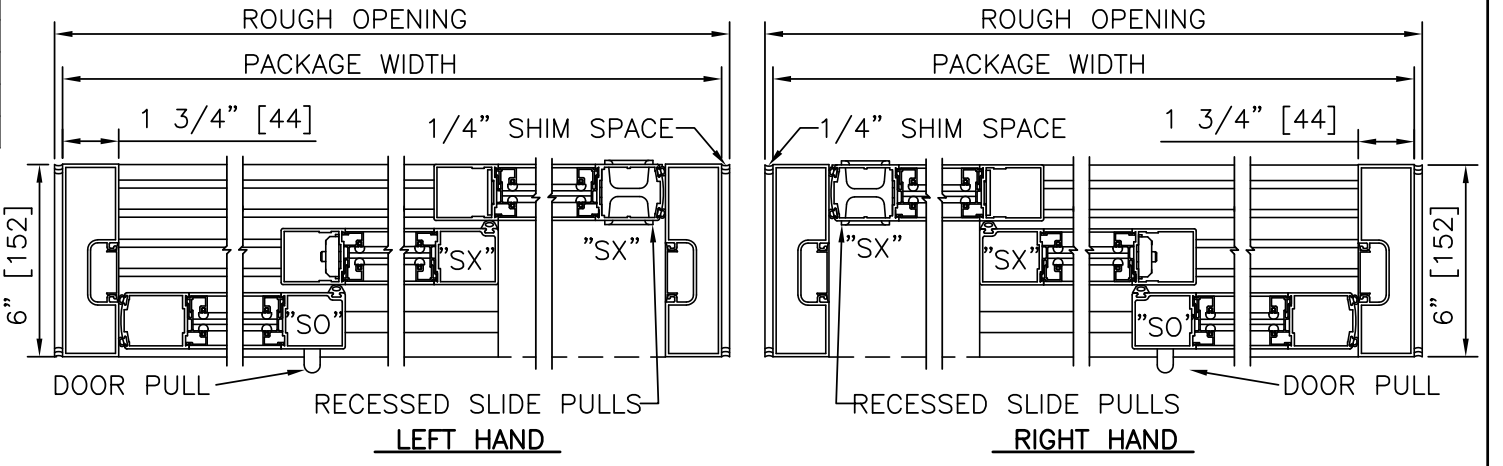

HORIZONTAL SECTION
SCALE: 2" = 1'-0"

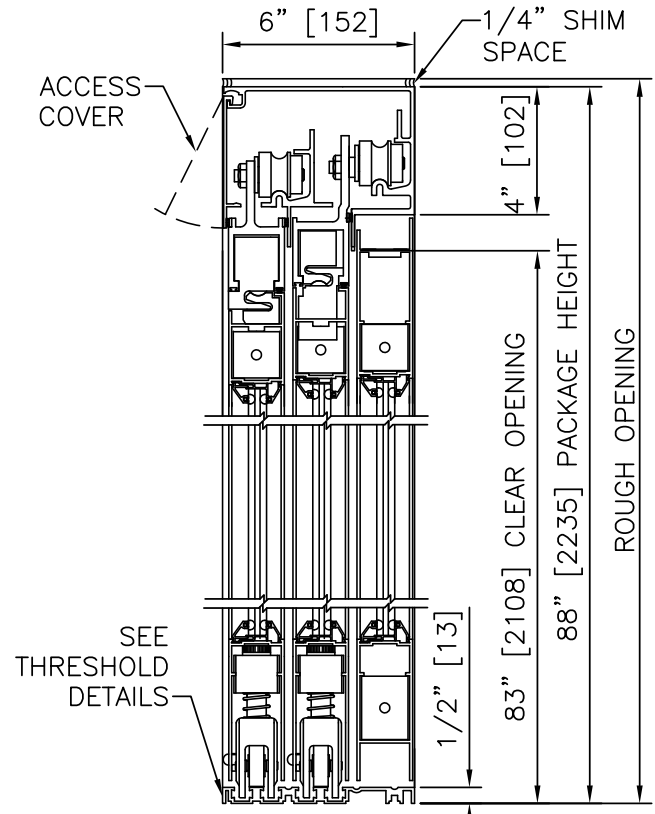

VERTICAL SECTION
SCALE: 2" = 1'-0"

PRODUCT OPTIONS

- FINISH**
- ANODIZED CLEAR CL2
 - ANODIZED DK BRONZE
 - CUSTOM
- LATCHING/LOCKING**
- POSITIVE LATCH
 - 1-POINT
 - 2-POINT
- STILES**
- NARROW
 - MEDIUM
- BOTTOM RAILS**
- STANDARD 4"
 - OPTIONAL 6" 8" 10" 12"
- MUNTINS**
- OPTIONAL 2" 4 1/4"
- OTHER OPTIONS**
- SMOKE AND DRAFT CONTROL

3-PANEL TELESCOPIC FORMULAS - NARROW STILE
 PACKAGE WIDTH = 3/2 CLEAR DOOR OPENING + 17.2"
 CLEAR DOOR OPENING = 2/3 PACKAGE WIDTH - 11.4"
 EMERGENCY BREAKOUT WIDTH = PACKAGE WIDTH - 12.8"
 DOOR PANEL WIDTH (SX, SO) = 1/3 PACKAGE WIDTH + 0.5"
 DOOR PANEL WIDTH (SX) = 1/3 PACKAGE WIDTH + 0.4"

3-PANEL TELESCOPIC FORMULAS - MEDIUM STILE
 PACKAGE WIDTH = 3/2 CLEAR DOOR OPENING + 23.1"
 CLEAR DOOR OPENING = 2/3 PACKAGE WIDTH - 15.4"
 EMERGENCY BREAKOUT WIDTH = PACKAGE WIDTH - 12.7"
 DOOR PANEL WIDTH (ALL) = 1/3 PACKAGE WIDTH + 1.5"

- NOTES**
- PACKAGE SHALL BE GROUNDED TO BUILDING GROUND SYSTEM. GROUNDING WIRE BY ELECTRICAL CONTRACTOR.
 - ROUGH OPENING SHALL PROVIDE 1/4"[6] SHIM SPACE ON SIDES AND TOP OF PACKAGE.
 - STANDARD PACKAGE EXCLUDES LATCHING OR LOCKING. POSITIVE LATCHING AND LOCKING SYSTEMS AVAILABLE.
 - STANDARD GLAZING STOPS FOR ALL PANELS ARE 1/4"[6]; 5/8"[16] AND 1"[25] AVAILABLE.
 - STANDARD STILES, AND BOTTOM RAILS SHOWN; MEDIUM STILES, BOTTOM RAILS TO 12"[305], AND MUNTINS AVAILABLE.
 - SEE SPECIFICATIONS FOR ADDITIONAL INFORMATION.

TYPICAL PACKAGE DIMENSIONS (NARROW STILE)				
PACKAGE WIDTH	NOMINAL CLEAR DOOR OPENING	"SX", "SO" PANEL NOMINAL WIDTH	"SX" PANEL NOMINAL WIDTH	EMERGENCY BREAKOUT NOM. WIDTH
84"	44.6"	28.5"	28.4"	71.2"
96"	52.6"	32.5"	32.4"	83.2"
108"	60.6"	36.5"	36.4"	95.2"

3-PANEL TELESCOPIC WITH TRACK

DURA-CARE™
7500
SERIES

DURA-CARE™
7500
SERIES

3-PANEL TELESCOPING RIGHT HAND WITH TRACK

PROJECT INFORMATION


PROJECT NAME:

LOCATION:


DOOR NUMBER(S):

DATE:

SHEET: OF

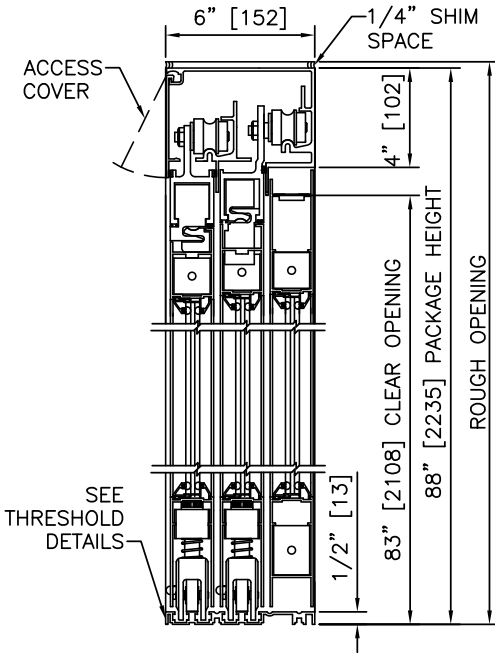


1 VERTICAL SECTION

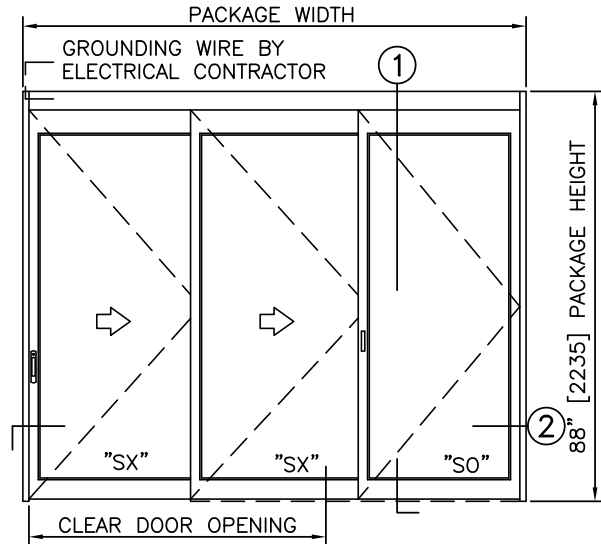


ELEVATION

NOTES

1. PACKAGE SHALL BE GROUNDED TO BUILDING GROUND SYSTEM. GROUNDING WIRE BY ELECTRICAL CONTRACTOR.
2. ROUGH OPENING SHALL PROVIDE 1/4" [6] SHIM SPACE ON SIDES AND TOP OF PACKAGE.
3. STANDARD PACKAGE EXCLUDES LATCHING OR LOCKING. POSITIVE LATCHING AND LOCKING SYSTEMS AVAILABLE.
4. SEE SPECIFICATIONS FOR ADDITIONAL INFORMATION.

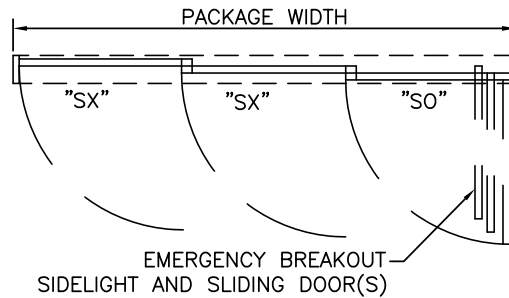

PLAN

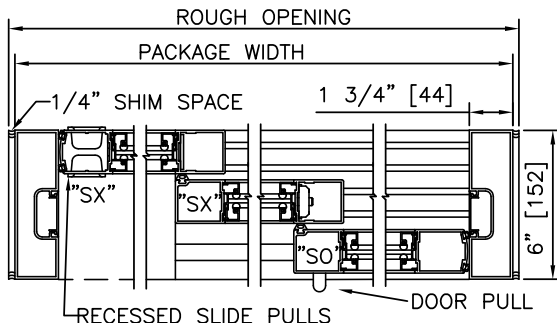

2 HORIZONTAL SECTION

TYPICAL PACKAGE DIMENSIONS (NARROW STILE)				
PACKAGE WIDTH	NOMINAL CLEAR DOOR OPENING	"SX", "SO" PANEL NOMINAL WIDTH	"SX" PANEL NOMINAL WIDTH	EMERGENCY BREAKOUT NOM. WIDTH
84"	44.6"	28.5"	28.4"	71.2"
96"	52.6"	32.5"	32.4"	83.2"
108"	60.6"	36.5"	36.4"	95.2"

DURA-CARE™
7500
SERIES

3-PANEL TELESCOPING LEFT HAND WITH TRACK

PROJECT INFORMATION


PROJECT NAME:

LOCATION:


DOOR NUMBER(S):

DATE:


SHEET: OF

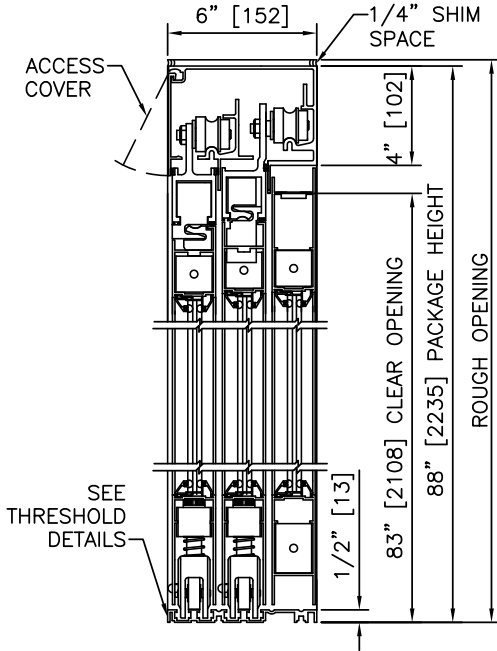

1 VERTICAL SECTION

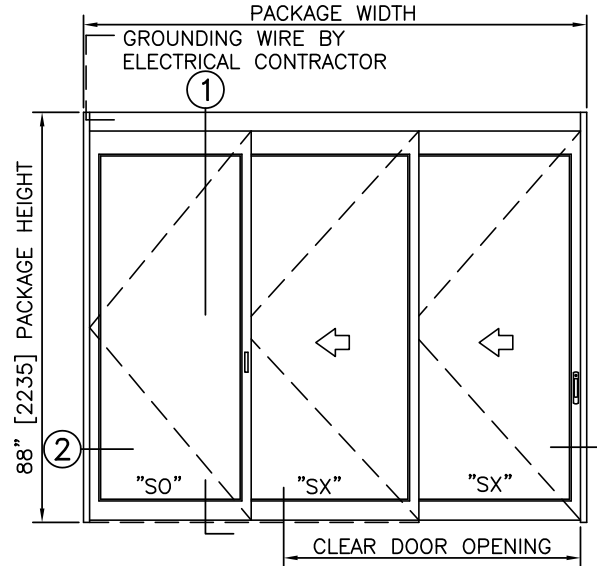


ELEVATION

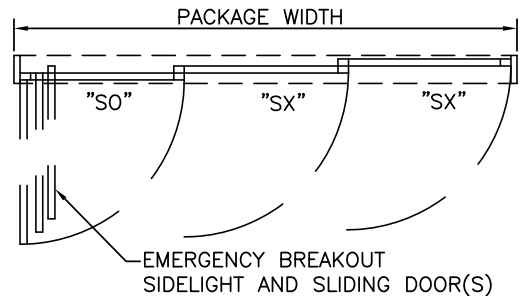

PLAN

NOTES

1. PACKAGE SHALL BE GROUNDED TO BUILDING GROUND SYSTEM. GROUNDING WIRE BY ELECTRICAL CONTRACTOR.
2. ROUGH OPENING SHALL PROVIDE 1/4" [6] SHIM SPACE ON SIDES AND TOP OF PACKAGE.
3. STANDARD PACKAGE EXCLUDES LATCHING OR LOCKING. POSITIVE LATCHING AND LOCKING SYSTEMS AVAILABLE.
4. SEE SPECIFICATIONS FOR ADDITIONAL INFORMATION.

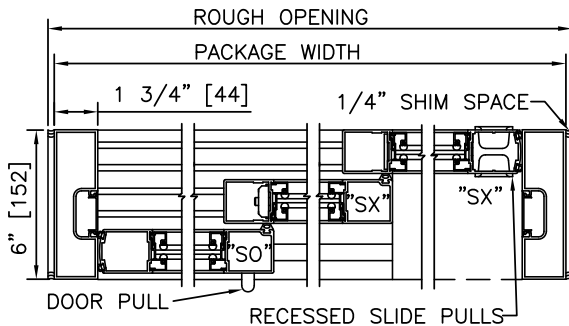

2 HORIZONTAL SECTION

TYPICAL PACKAGE DIMENSIONS (NARROW STILE)				
PACKAGE WIDTH	NOMINAL CLEAR DOOR OPENING	"SX", "SO" PANEL NOMINAL WIDTH	"SX" PANEL NOMINAL WIDTH	EMERGENCY BREAKOUT NOM. WIDTH
84"	44.6"	28.5"	28.4"	71.2"
96"	52.6"	32.5"	32.4"	83.2"
108"	60.6"	36.5"	36.4"	95.2"

DURA-CARE™
7500
SERIES

3-PANEL TELESCOPING RIGHT HAND WITH TRACK, SMOKE & DRAFT

PROJECT INFORMATION


PROJECT NAME:

LOCATION:


DOOR NUMBER(S):

DATE:


SHEET: OF

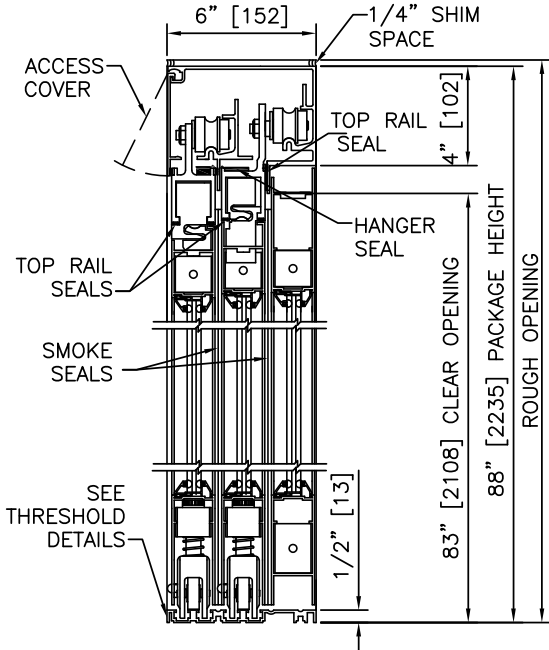

1 VERTICAL SECTION

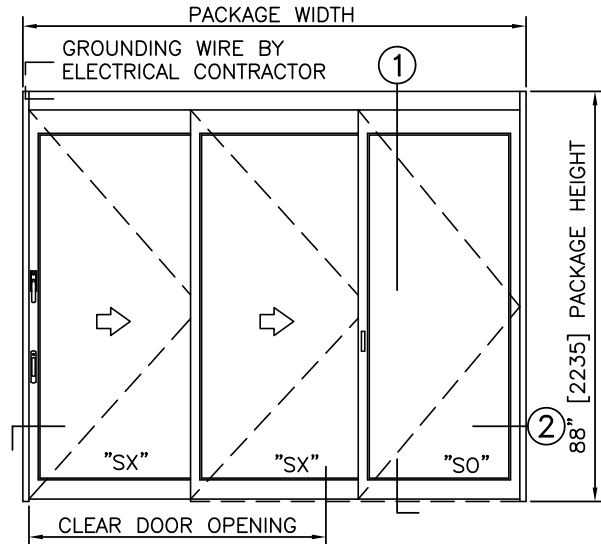


ELEVATION

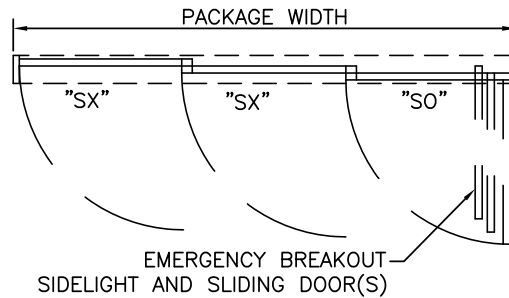

PLAN

NOTES

1. PACKAGE SHALL BE GROUNDED TO BUILDING GROUND SYSTEM. GROUNDING WIRE BY ELECTRICAL CONTRACTOR.
2. ROUGH OPENING SHALL PROVIDE 1/4" [6] SHIM SPACE ON SIDES AND TOP OF PACKAGE.
3. STANDARD PACKAGE EXCLUDES LATCHING OR LOCKING. POSITIVE LATCHING AND LOCKING SYSTEMS AVAILABLE.
4. PRODUCT IS CERTIFIED AS AN EFFECTIVE BARRIER AGAINST THE PASSAGE OF SMOKE IN ACCORDANCE WITH UL1784.
5. SEE SPECIFICATIONS FOR ADDITIONAL INFORMATION.

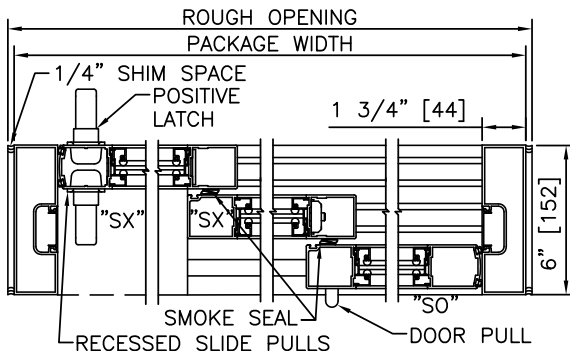

2 HORIZONTAL SECTION

TYPICAL PACKAGE DIMENSIONS (NARROW STILE)				
PACKAGE WIDTH	NOMINAL CLEAR DOOR OPENING	"SX", "SO" PANEL NOMINAL WIDTH	"SX" PANEL NOMINAL WIDTH	EMERGENCY BREAKOUT NOM. WIDTH
84"	44.6"	28.5"	28.4"	71.2"
96"	52.6"	32.5"	32.4"	83.2"
108"	60.6"	36.5"	36.4"	95.2"

DURA-CARE™
7500
SERIES

3-PANEL TELESCOPING LEFT HAND WITH TRACK, SMOKE & DRAFT

PROJECT INFORMATION


PROJECT NAME:

LOCATION:

DOOR NUMBER(S):

DATE:


SHEET: OF

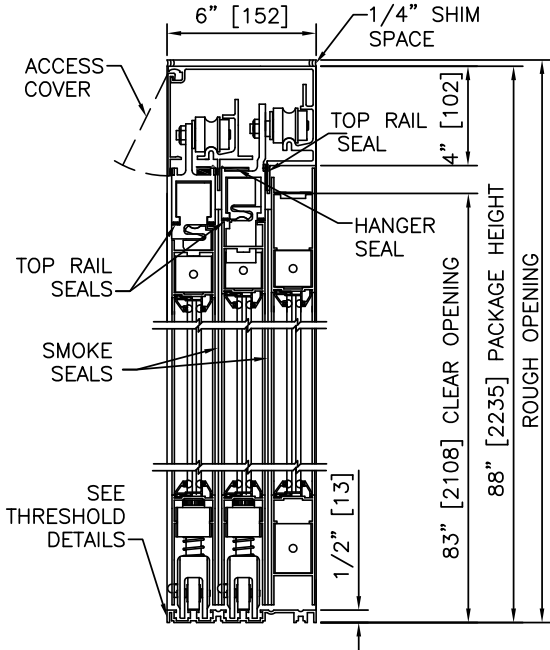


1 VERTICAL SECTION

NOTES


1. PACKAGE SHALL BE GROUNDED TO BUILDING GROUND SYSTEM. GROUNDING WIRE BY ELECTRICAL CONTRACTOR.
2. ROUGH OPENING SHALL PROVIDE 1/4"[6] SHIM SPACE ON SIDES AND TOP OF PACKAGE.
3. STANDARD PACKAGE EXCLUDES LATCHING OR LOCKING. POSITIVE LATCHING AND LOCKING SYSTEMS AVAILABLE.
4. PRODUCT IS CERTIFIED AS AN EFFECTIVE BARRIER AGAINST THE PASSAGE OF SMOKE IN ACCORDANCE WITH UL1784.
5. SEE SPECIFICATIONS FOR ADDITIONAL INFORMATION.

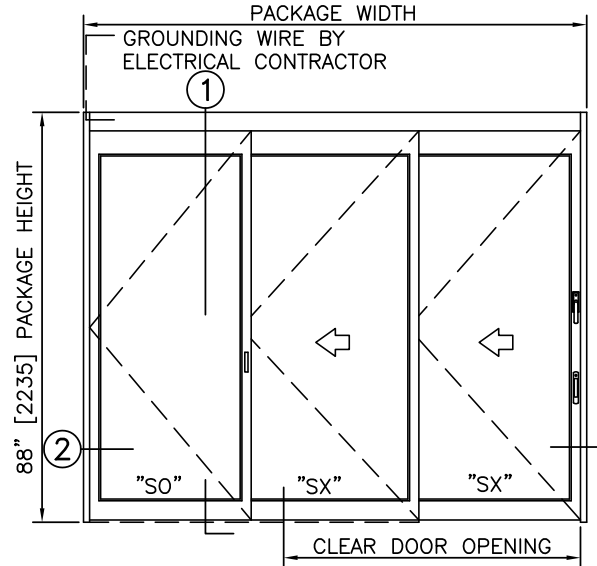

ELEVATION

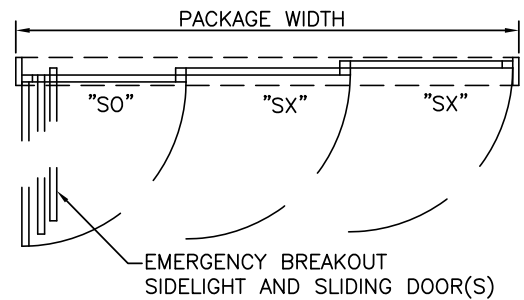

PLAN

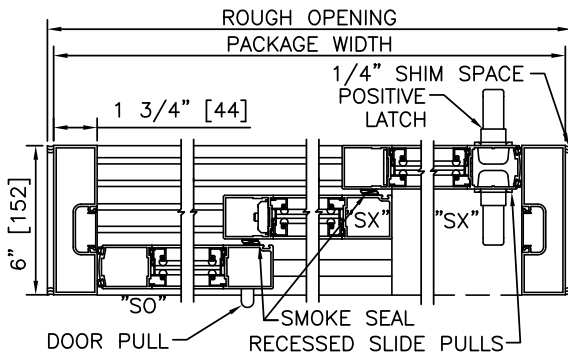

2 HORIZONTAL SECTION

TYPICAL PACKAGE DIMENSIONS (NARROW STILE)				
PACKAGE WIDTH	NOMINAL CLEAR DOOR OPENING	"SX", "SO" PANEL NOMINAL WIDTH	"SX" PANEL NOMINAL WIDTH	EMERGENCY BREAKOUT NOM. WIDTH
84"	44.6"	28.5"	28.4"	71.2"
96"	52.6"	32.5"	32.4"	83.2"
108"	60.6"	36.5"	36.4"	95.2"